



Interior Design Concept - v2.1
Jan 24th, 2018

Theron Whitney
805.604.4409











Xibeo

701 Del Norte Blvd Suite 100
Oxnard, CA 93030
805.604.4409 (o)
805.604.4487 (f)

FILE NAME:
Tapd v2.0.dwg

DESIGNED BY:
MSILVA

DATE:
2. 24. 18

CLIENT:
Tap'd

PROJECT:
Interior Design

LOCATION:
CA

DRAWING TITLE:

PRELIMINARY INTERIOR
CONCEPT

FLOOR PLAN and
SIDE ELEVATION - v2.1

SHEET SIZE:
17" x 11"

SCALE:
3/32" = 1' - 0"

REVISION # / DATE:

NOTES:


This concept is the exclusive property
of XIBEO.
Any reproduction or use of these
drawings or content therein without
express written consent is prohibited
and illegal.

PAGE:


1

OF


6

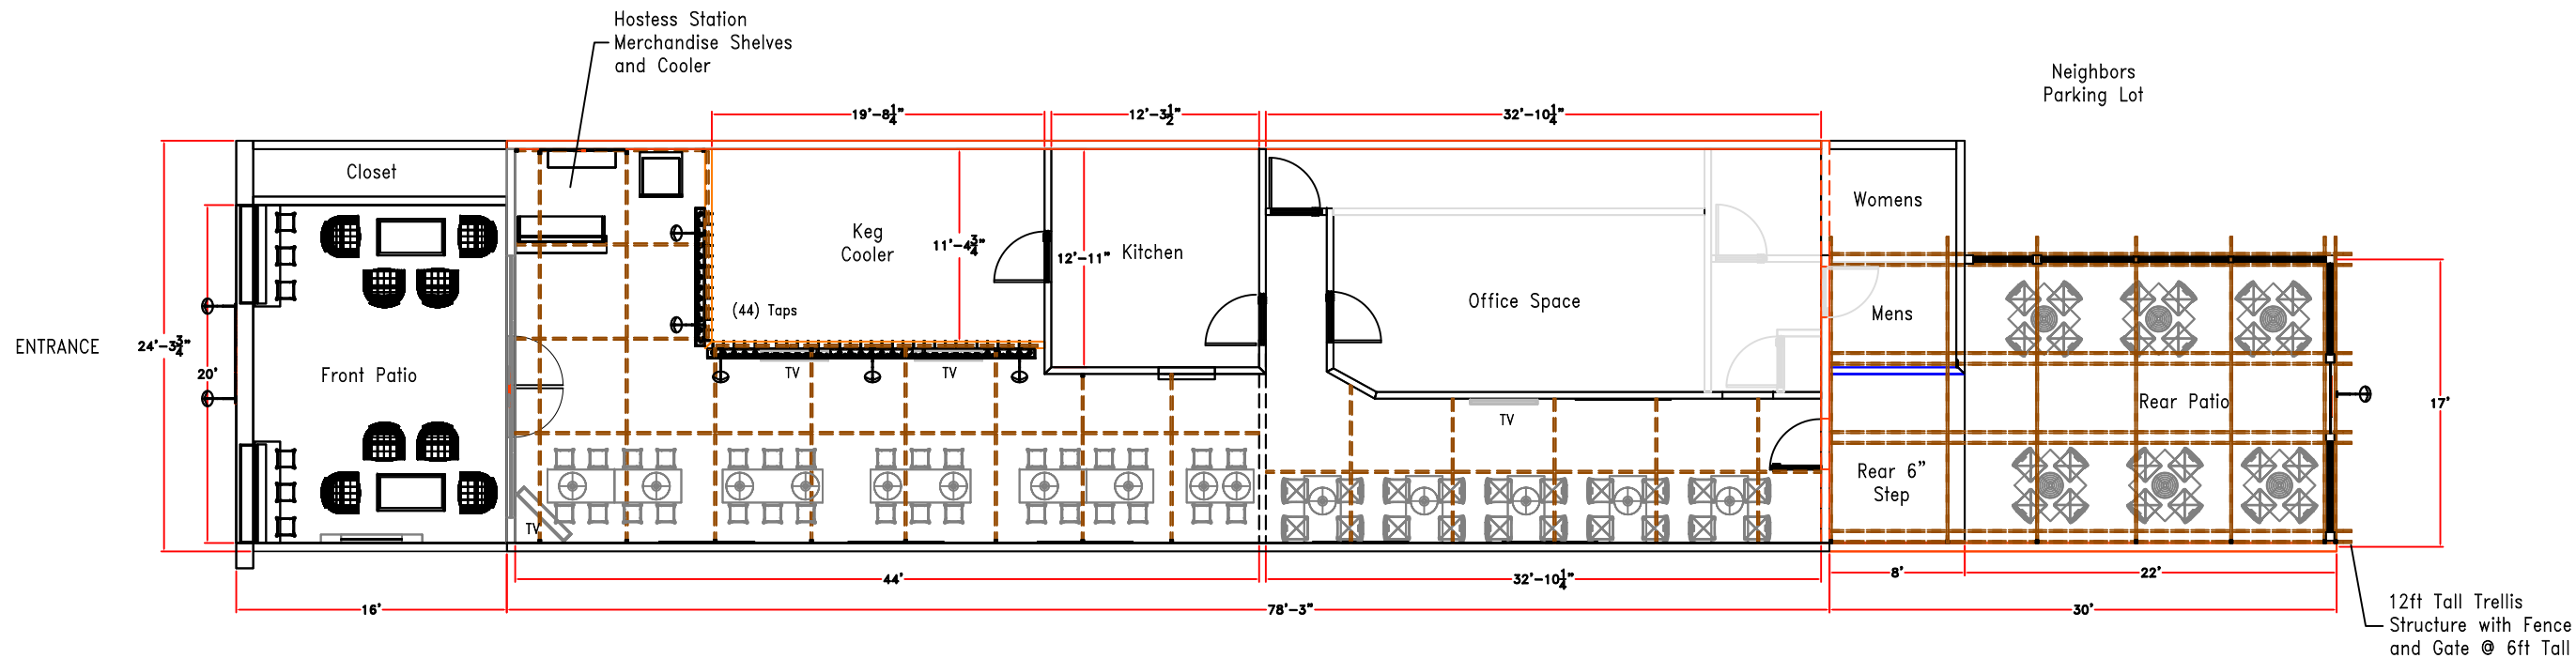


PRELIMINARY - TAP'D FLOOR PLAN - v2.1

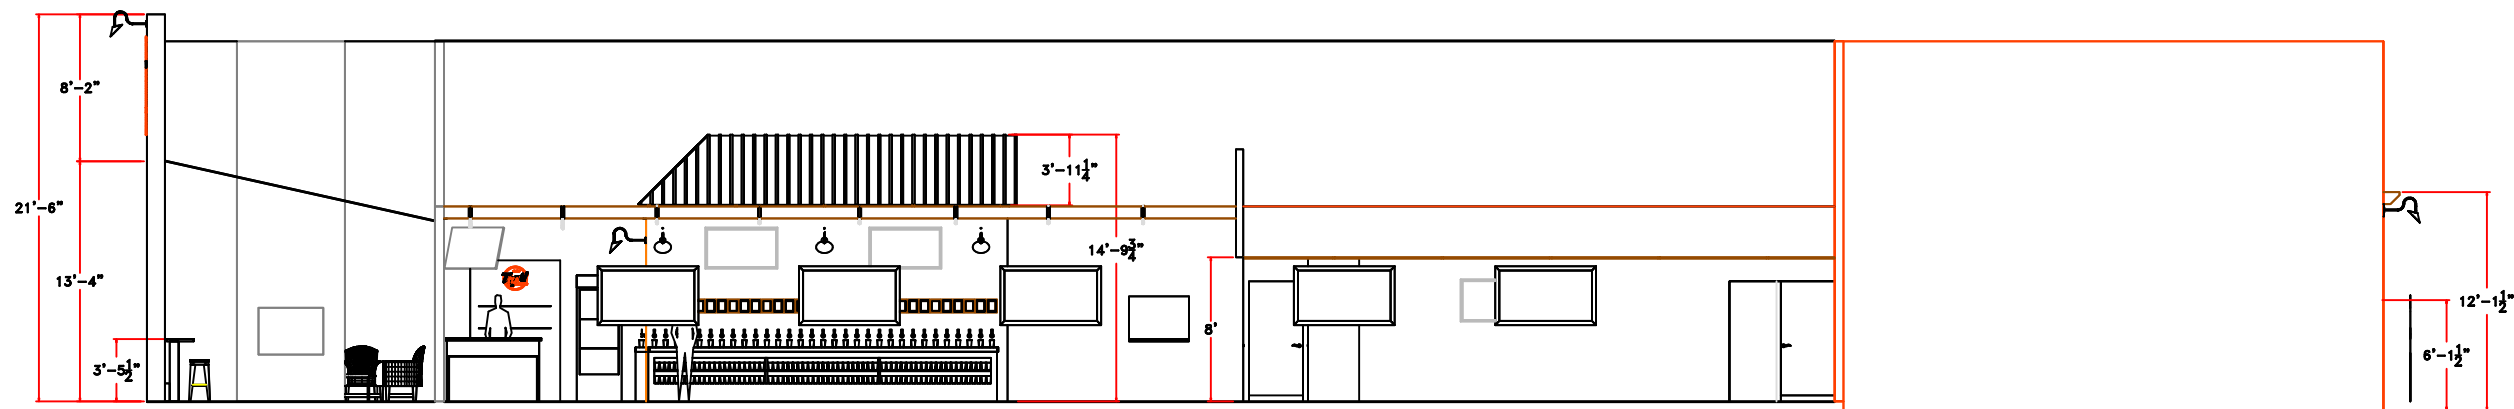

PRELIMINARY - TAP'D SIDE ELEVATION - v2.1

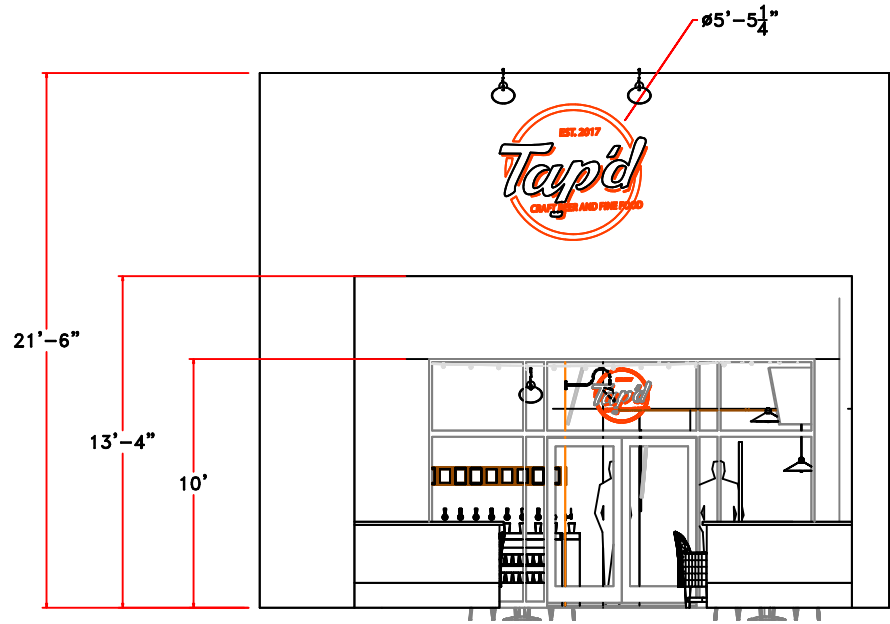

PRELIMINARY – Entrance Elevation – v2.1

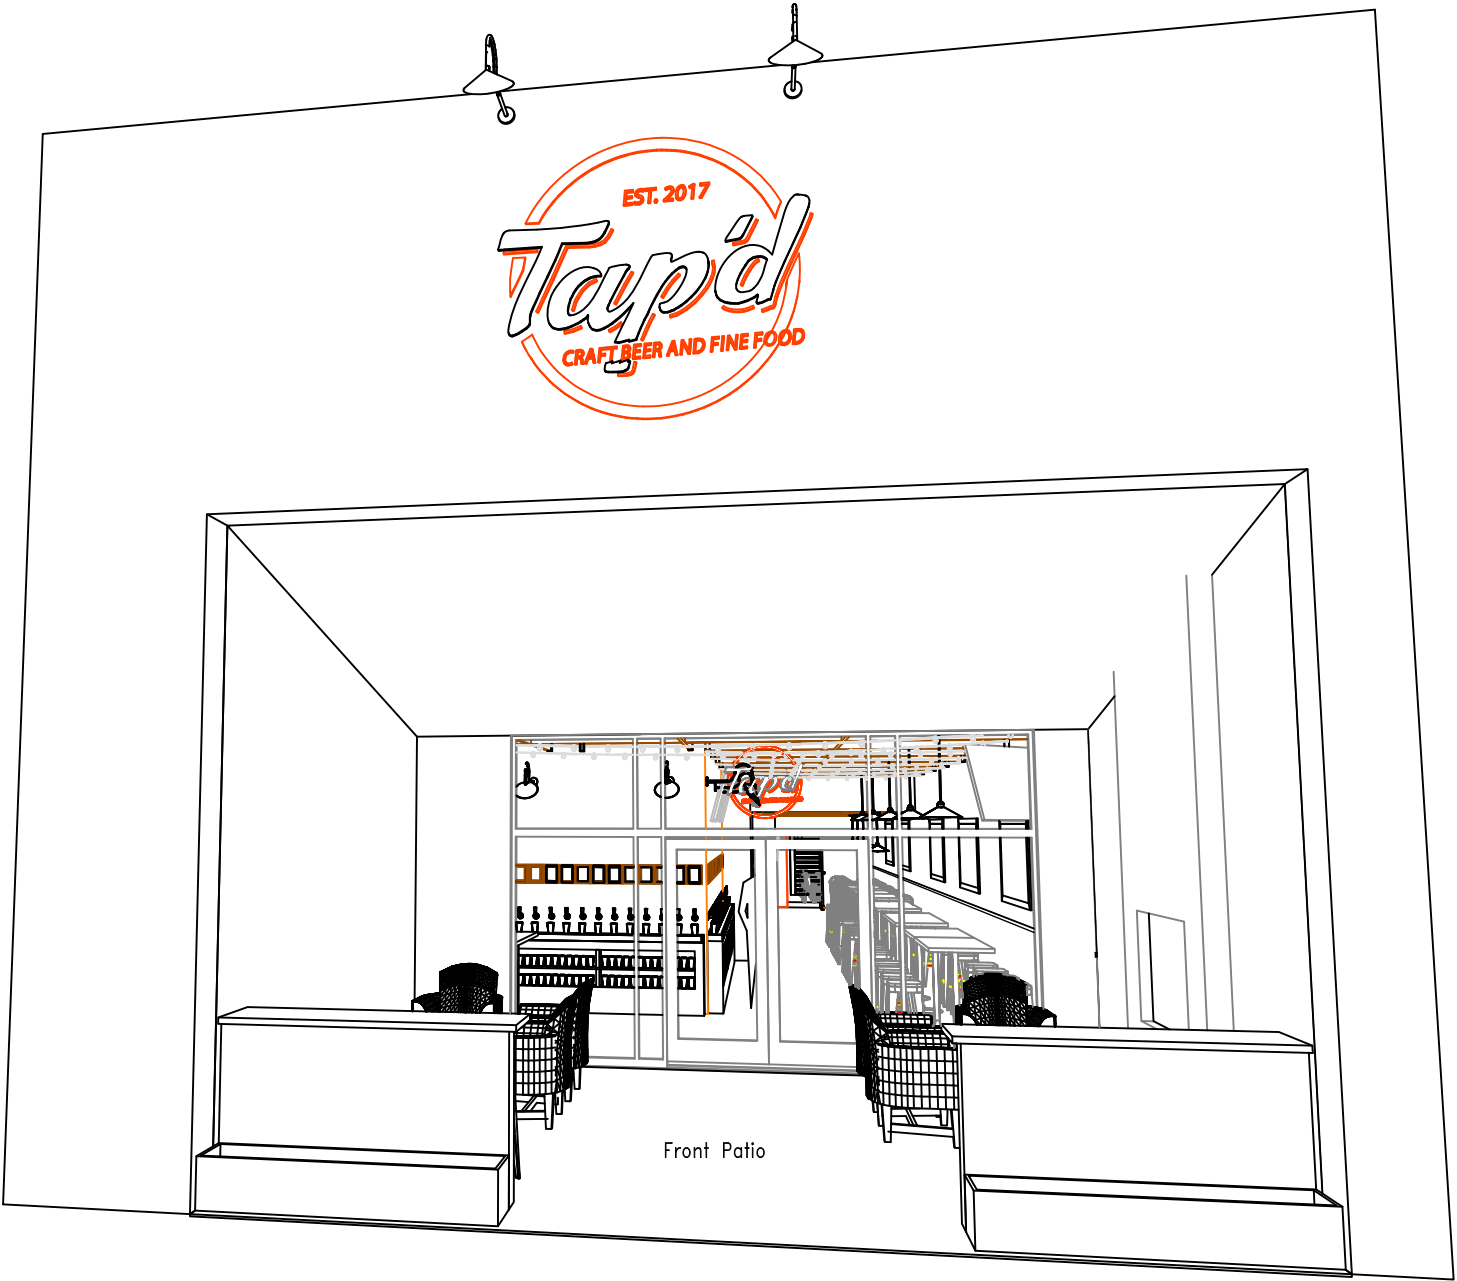

PRELIMINARY – Entrance – v2.1

Xibeo

701 Del Norte Blvd Suite 100
Oxnard, CA 93030
805.604.4409 (o)
805.604.4487 (f)

FILE NAME:
Tapd v2.0.dwg

DESIGNED BY:
MSILVA

DATE:
2. 24. 18

CLIENT:
Tap'd

PROJECT:
Interior Design

LOCATION:
CA

DRAWING TITLE:

PRELIMINARY INTERIOR
CONCEPT


ENTRANCE – v2.1

SHEET SIZE:
17" x 11"

SCALE:
3/8" = 1' – 0"

REVISION # / DATE:
NOTES:

This concept is the exclusive property
of XIBEO.
Any reproduction or use of these
drawings or content therein without
express written consent is prohibited
and illegal.

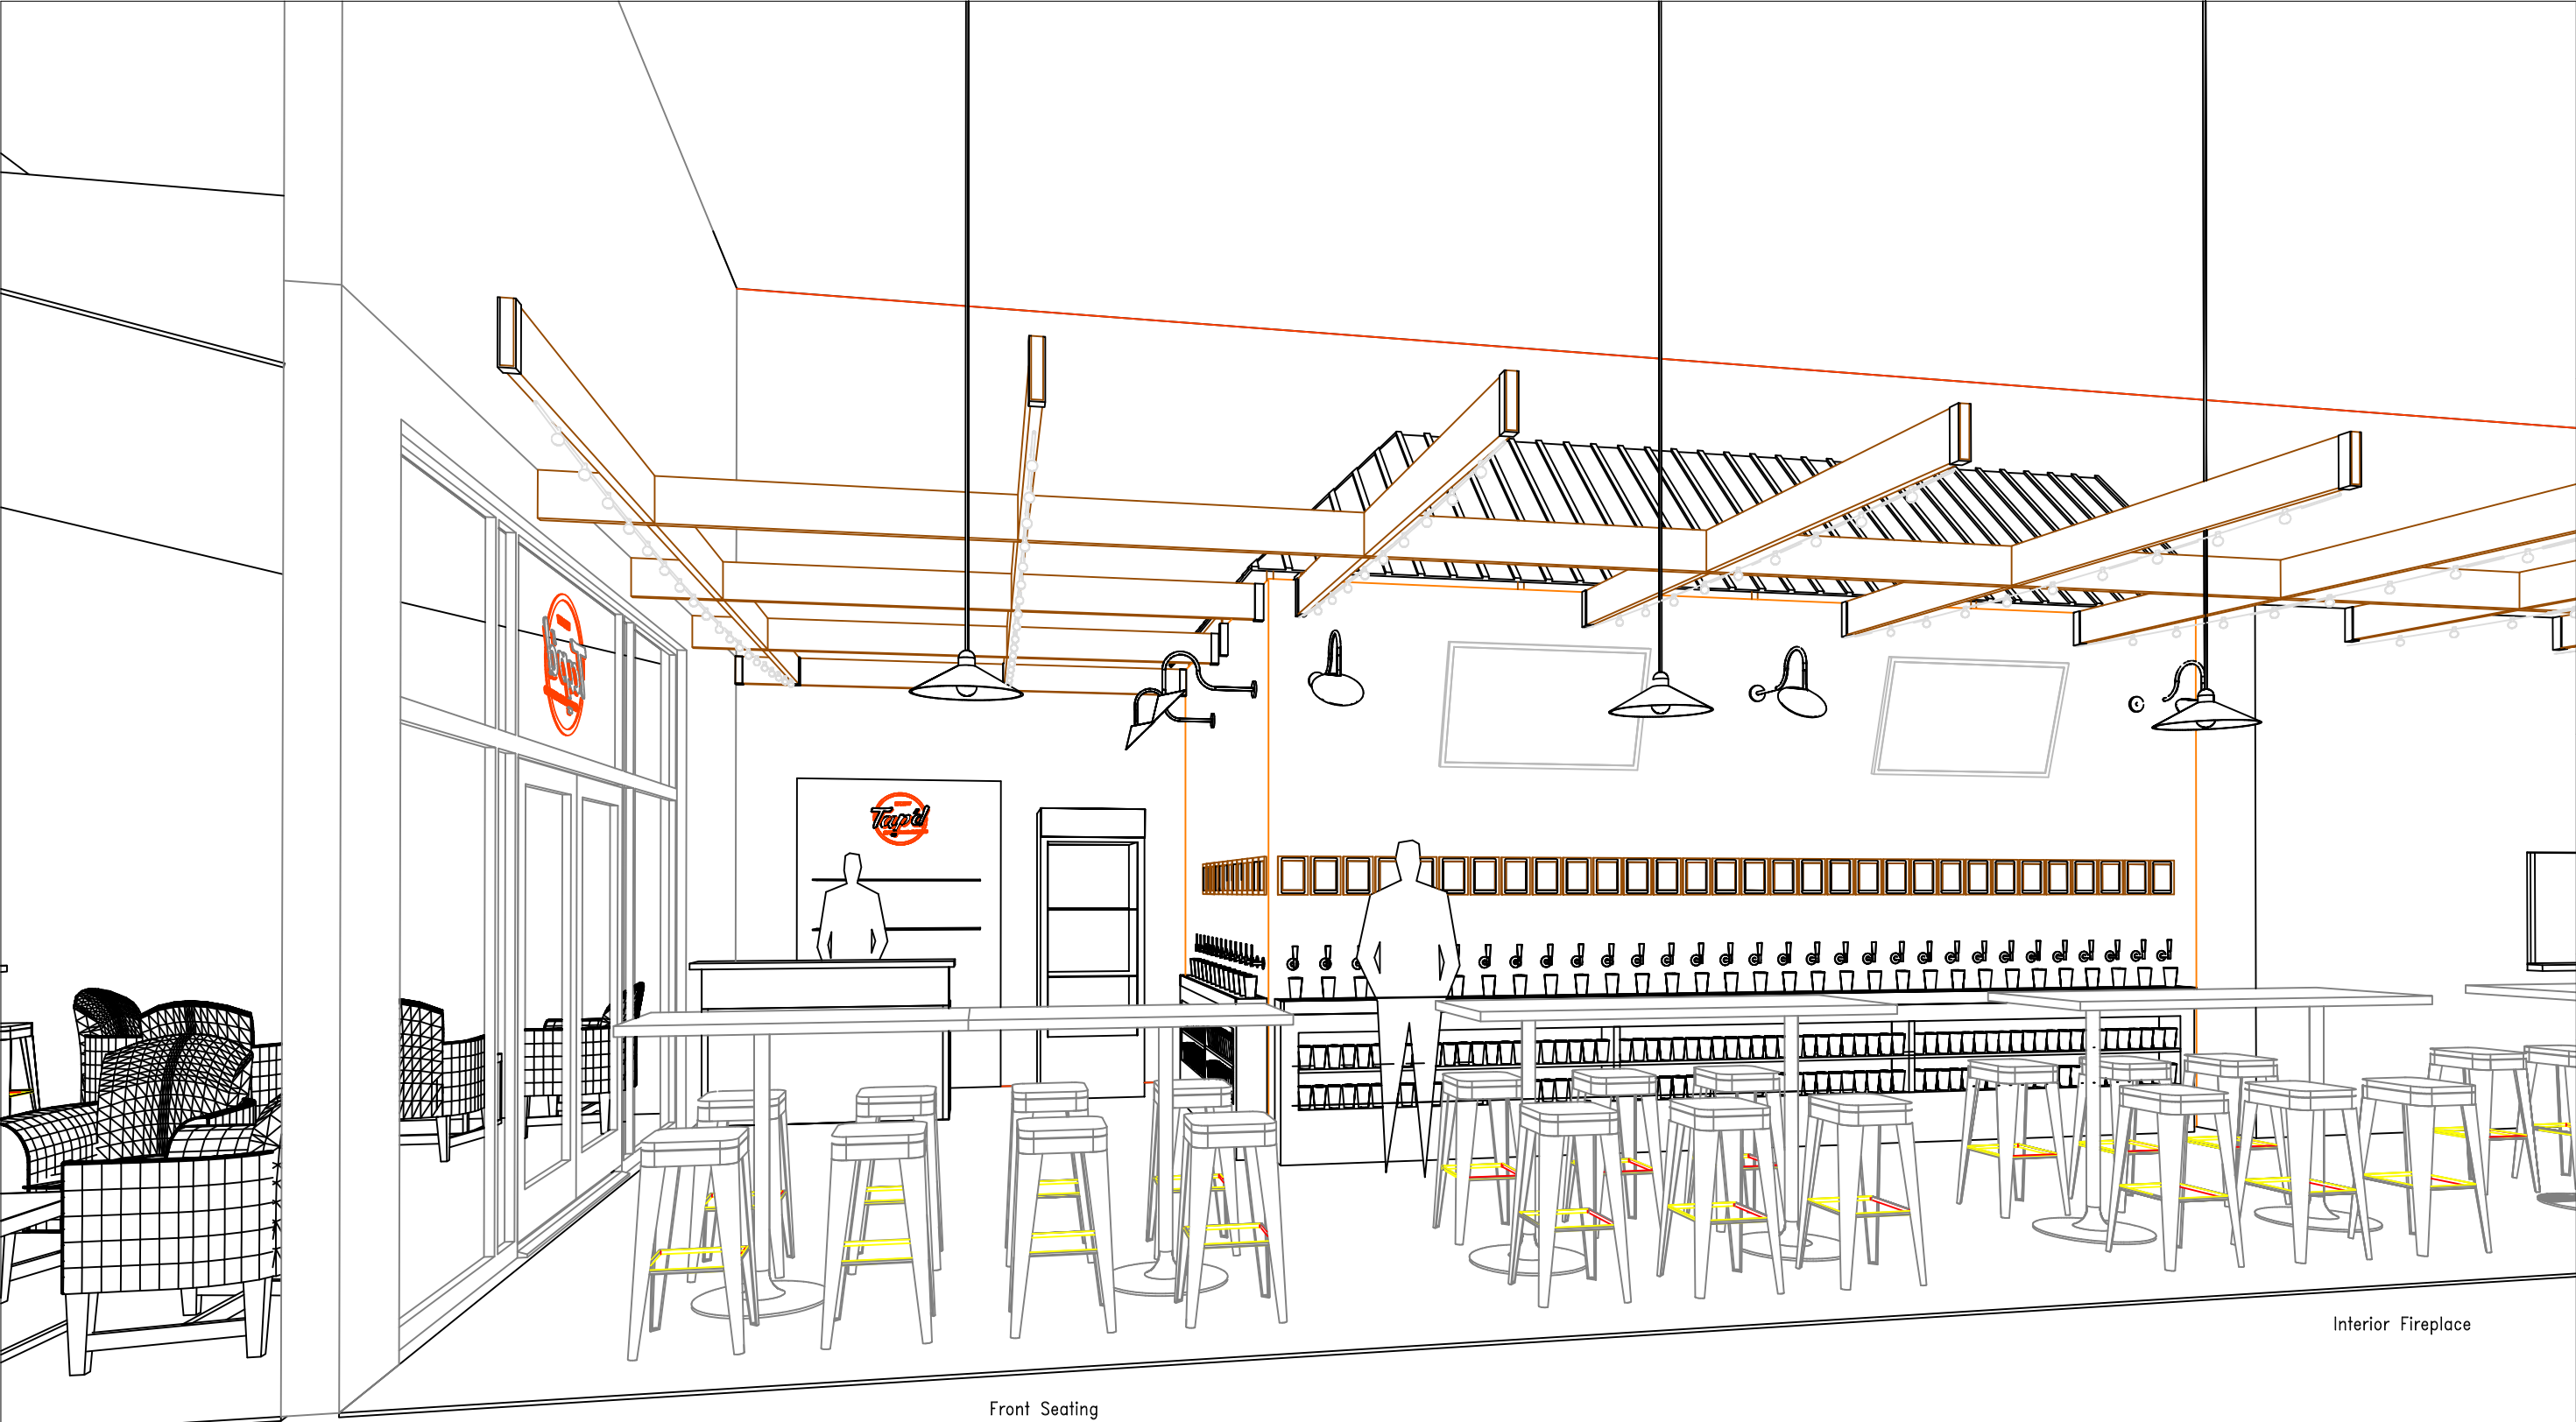

Front Patio

Front Seating

Interior Fireplace

Xibeo

701 Del Norte Blvd Suite 100
Oxnard, CA 93030
805.604.4409 (o)
805.604.4487 (f)

FILE NAME:
Tapd v2.0.dwg

DESIGNED BY:
MSILVA

DATE:
2. 24. 18

CLIENT:
Tap'd

PROJECT:
Interior Design

LOCATION:
CA

DRAWING TITLE:

PRELIMINARY INTERIOR
CONCEPT

TAP AREA VIEW
ONE - v2.1


SHEET SIZE:
17" x 11"

SCALE:
3/8" = 1' - 0"

REVISION # / DATE:
NOTES:

This concept is the exclusive property
of XIBEO.
Any reproduction or use of these
drawings or content therein without
express written consent is prohibited
and illegal.

PAGE:
3
OF

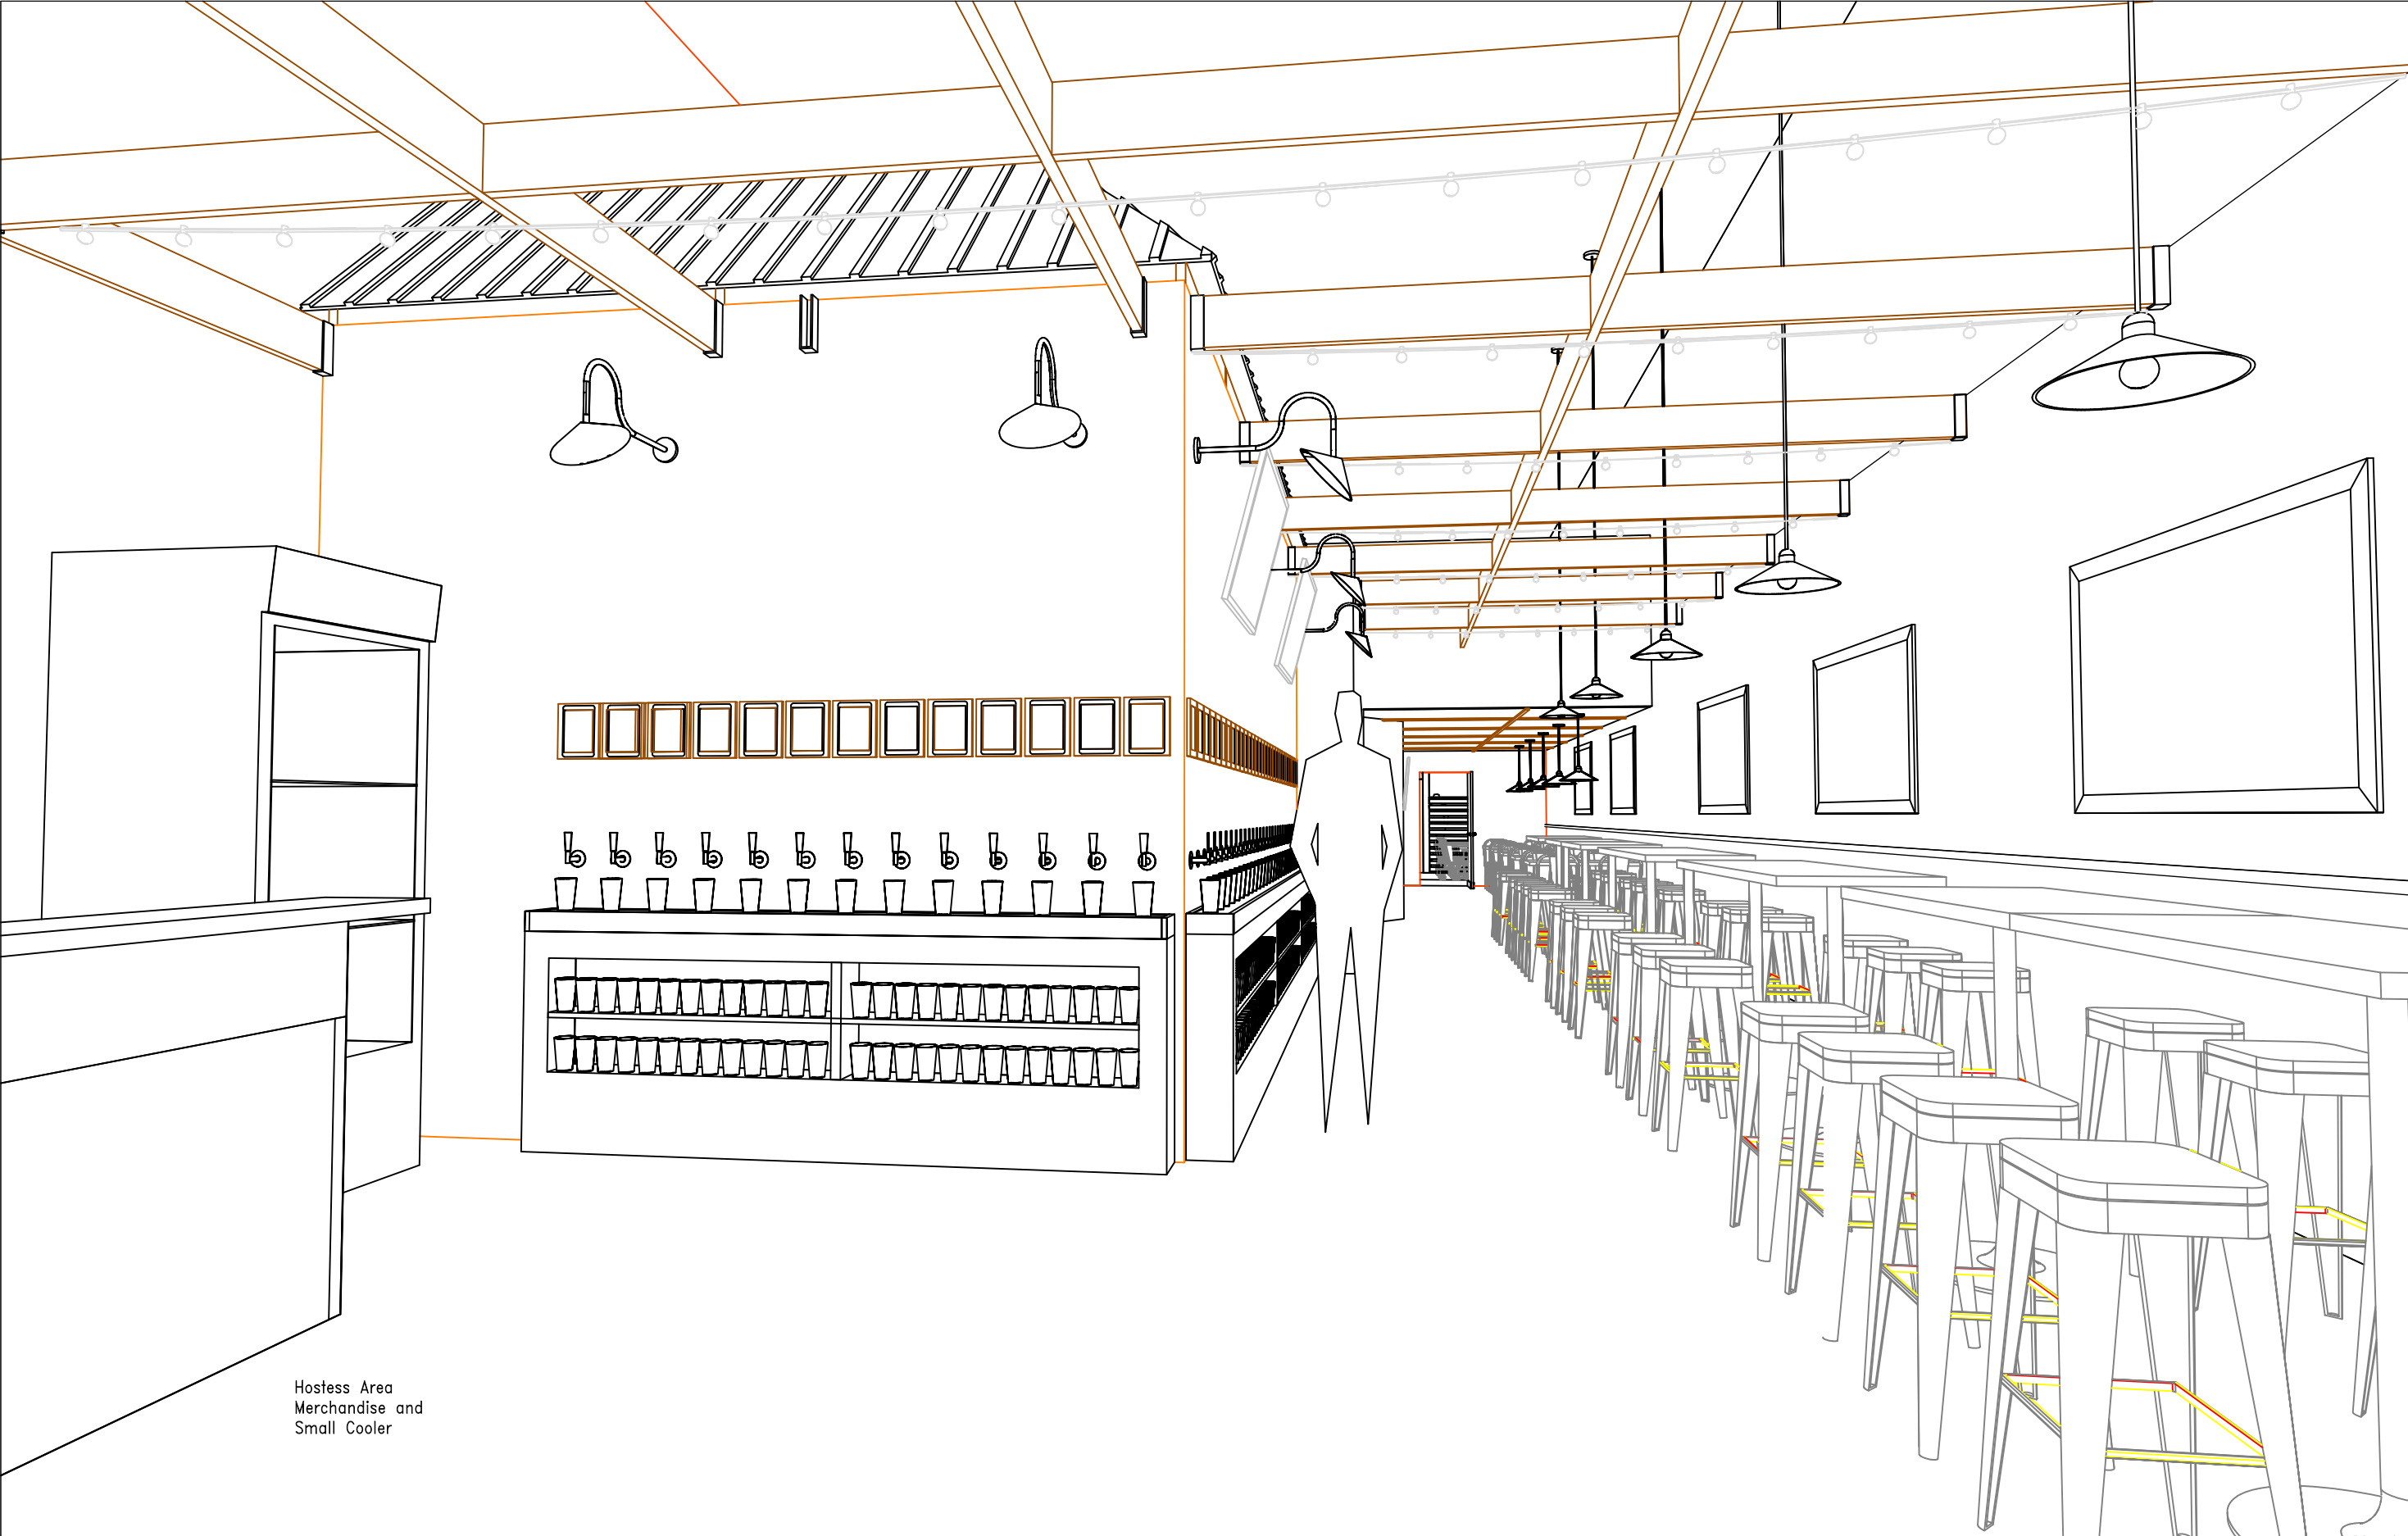

Hostess Area
Merchandise and
Small Cooler

Xibeo

701 Del Norte Blvd Suite 100
Oxnard, CA 93030
805.604.4409 (o)
805.604.4487 (f)

FILE NAME:
Tapd v2.0.dwg

DESIGNED BY:
MSILVA

DATE:
2. 24. 18

CLIENT:
Tap'd

PROJECT:
Interior Design

LOCATION:
CA

DRAWING TITLE:

PRELIMINARY INTERIOR
CONCEPT

TAP AREA VIEW
TWO - v2.1

SHEET SIZE:
17" x 11"

SCALE:
3/8" = 1' - 0"

REVISION # / DATE:
NOTES:


This concept is the exclusive property
of XIBEO.
Any reproduction or use of these
drawings or content therein without
express written consent is prohibited
and illegal.

PAGE:

4

OF

6

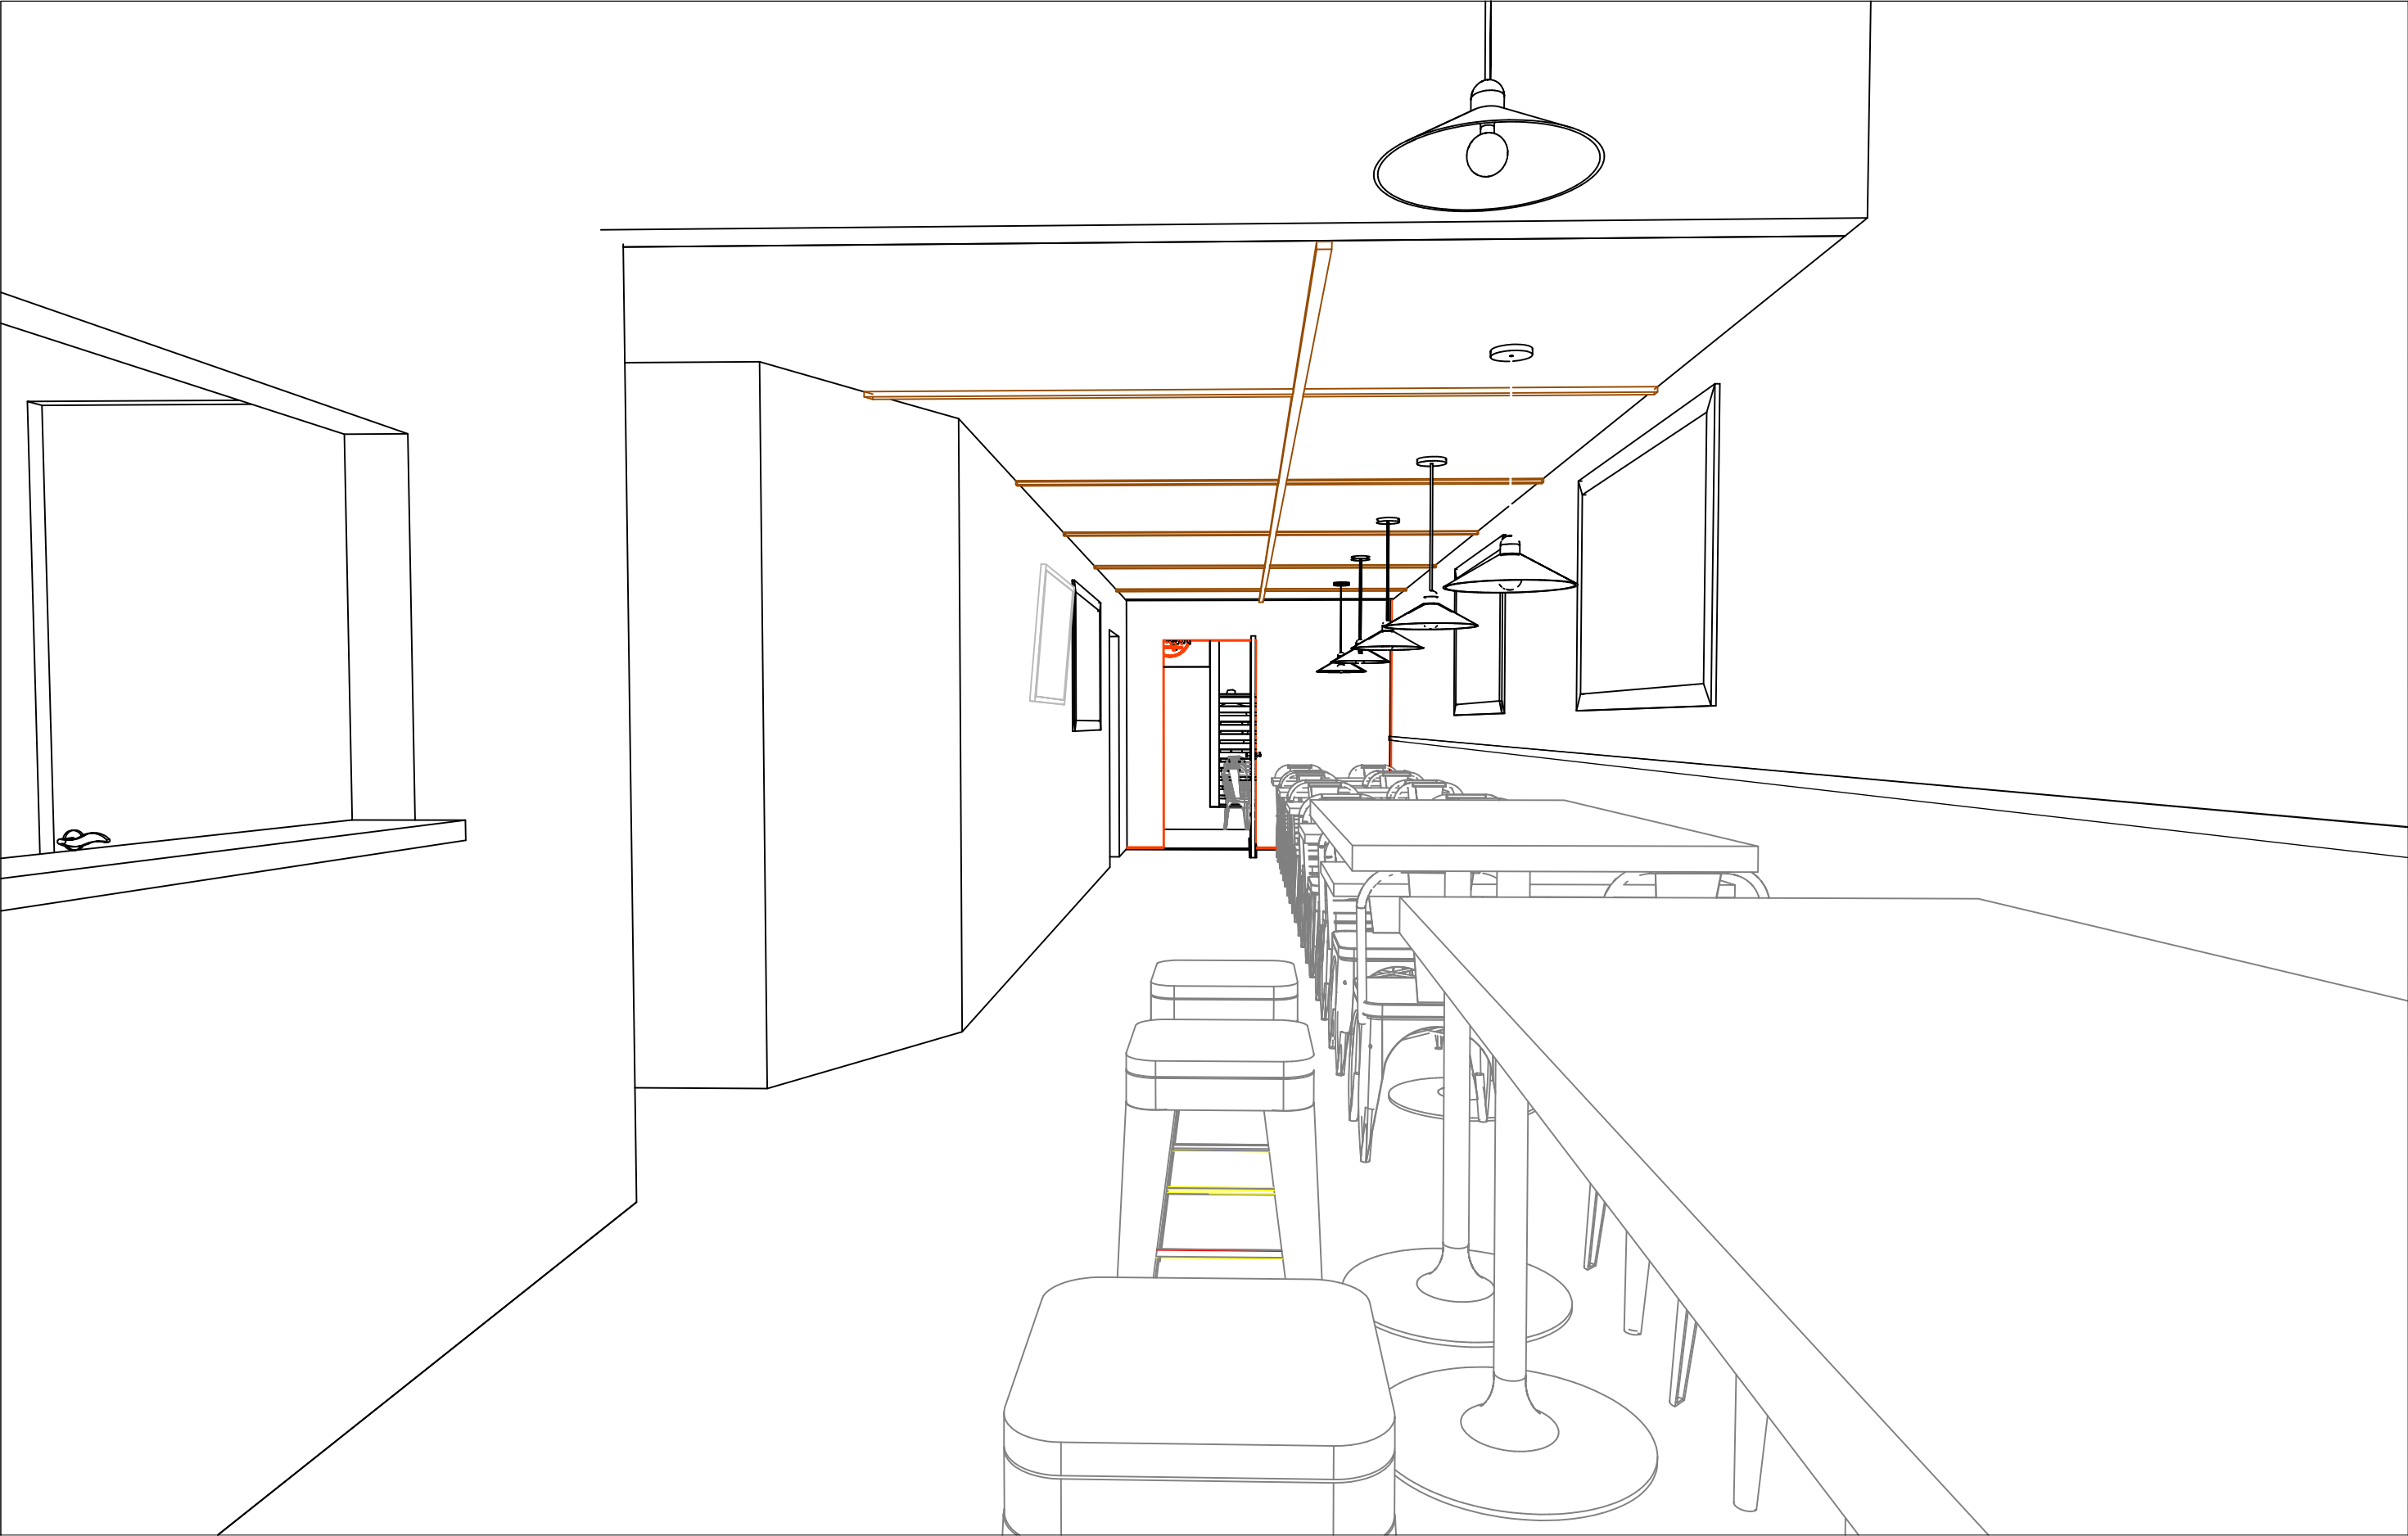

Xibeo

701 Del Norte Blvd Suite 100
Oxnard, CA 93030
805.604.4409 (o)
805.604.4487 (f)

FILE NAME:
Tapd v2.0.dwg

DESIGNED BY:
MSILVA

DATE:
2. 24. 18

CLIENT:

Tap'd

PROJECT:

Interior Design

LOCATION:

CA

DRAWING TITLE:

PRELIMINARY INTERIOR
CONCEPT

HALLWAY VIEW from
FRONT - v2.1

SHEET SIZE:
17" x 11"

SCALE:
3/8" = 1' - 0"

REVISION # / DATE:

NOTES:


This concept is the exclusive property
of XIBEO.
Any reproduction or use of these
drawings or content therein without
express written consent is prohibited
and illegal.

PAGE:

5

OF

6

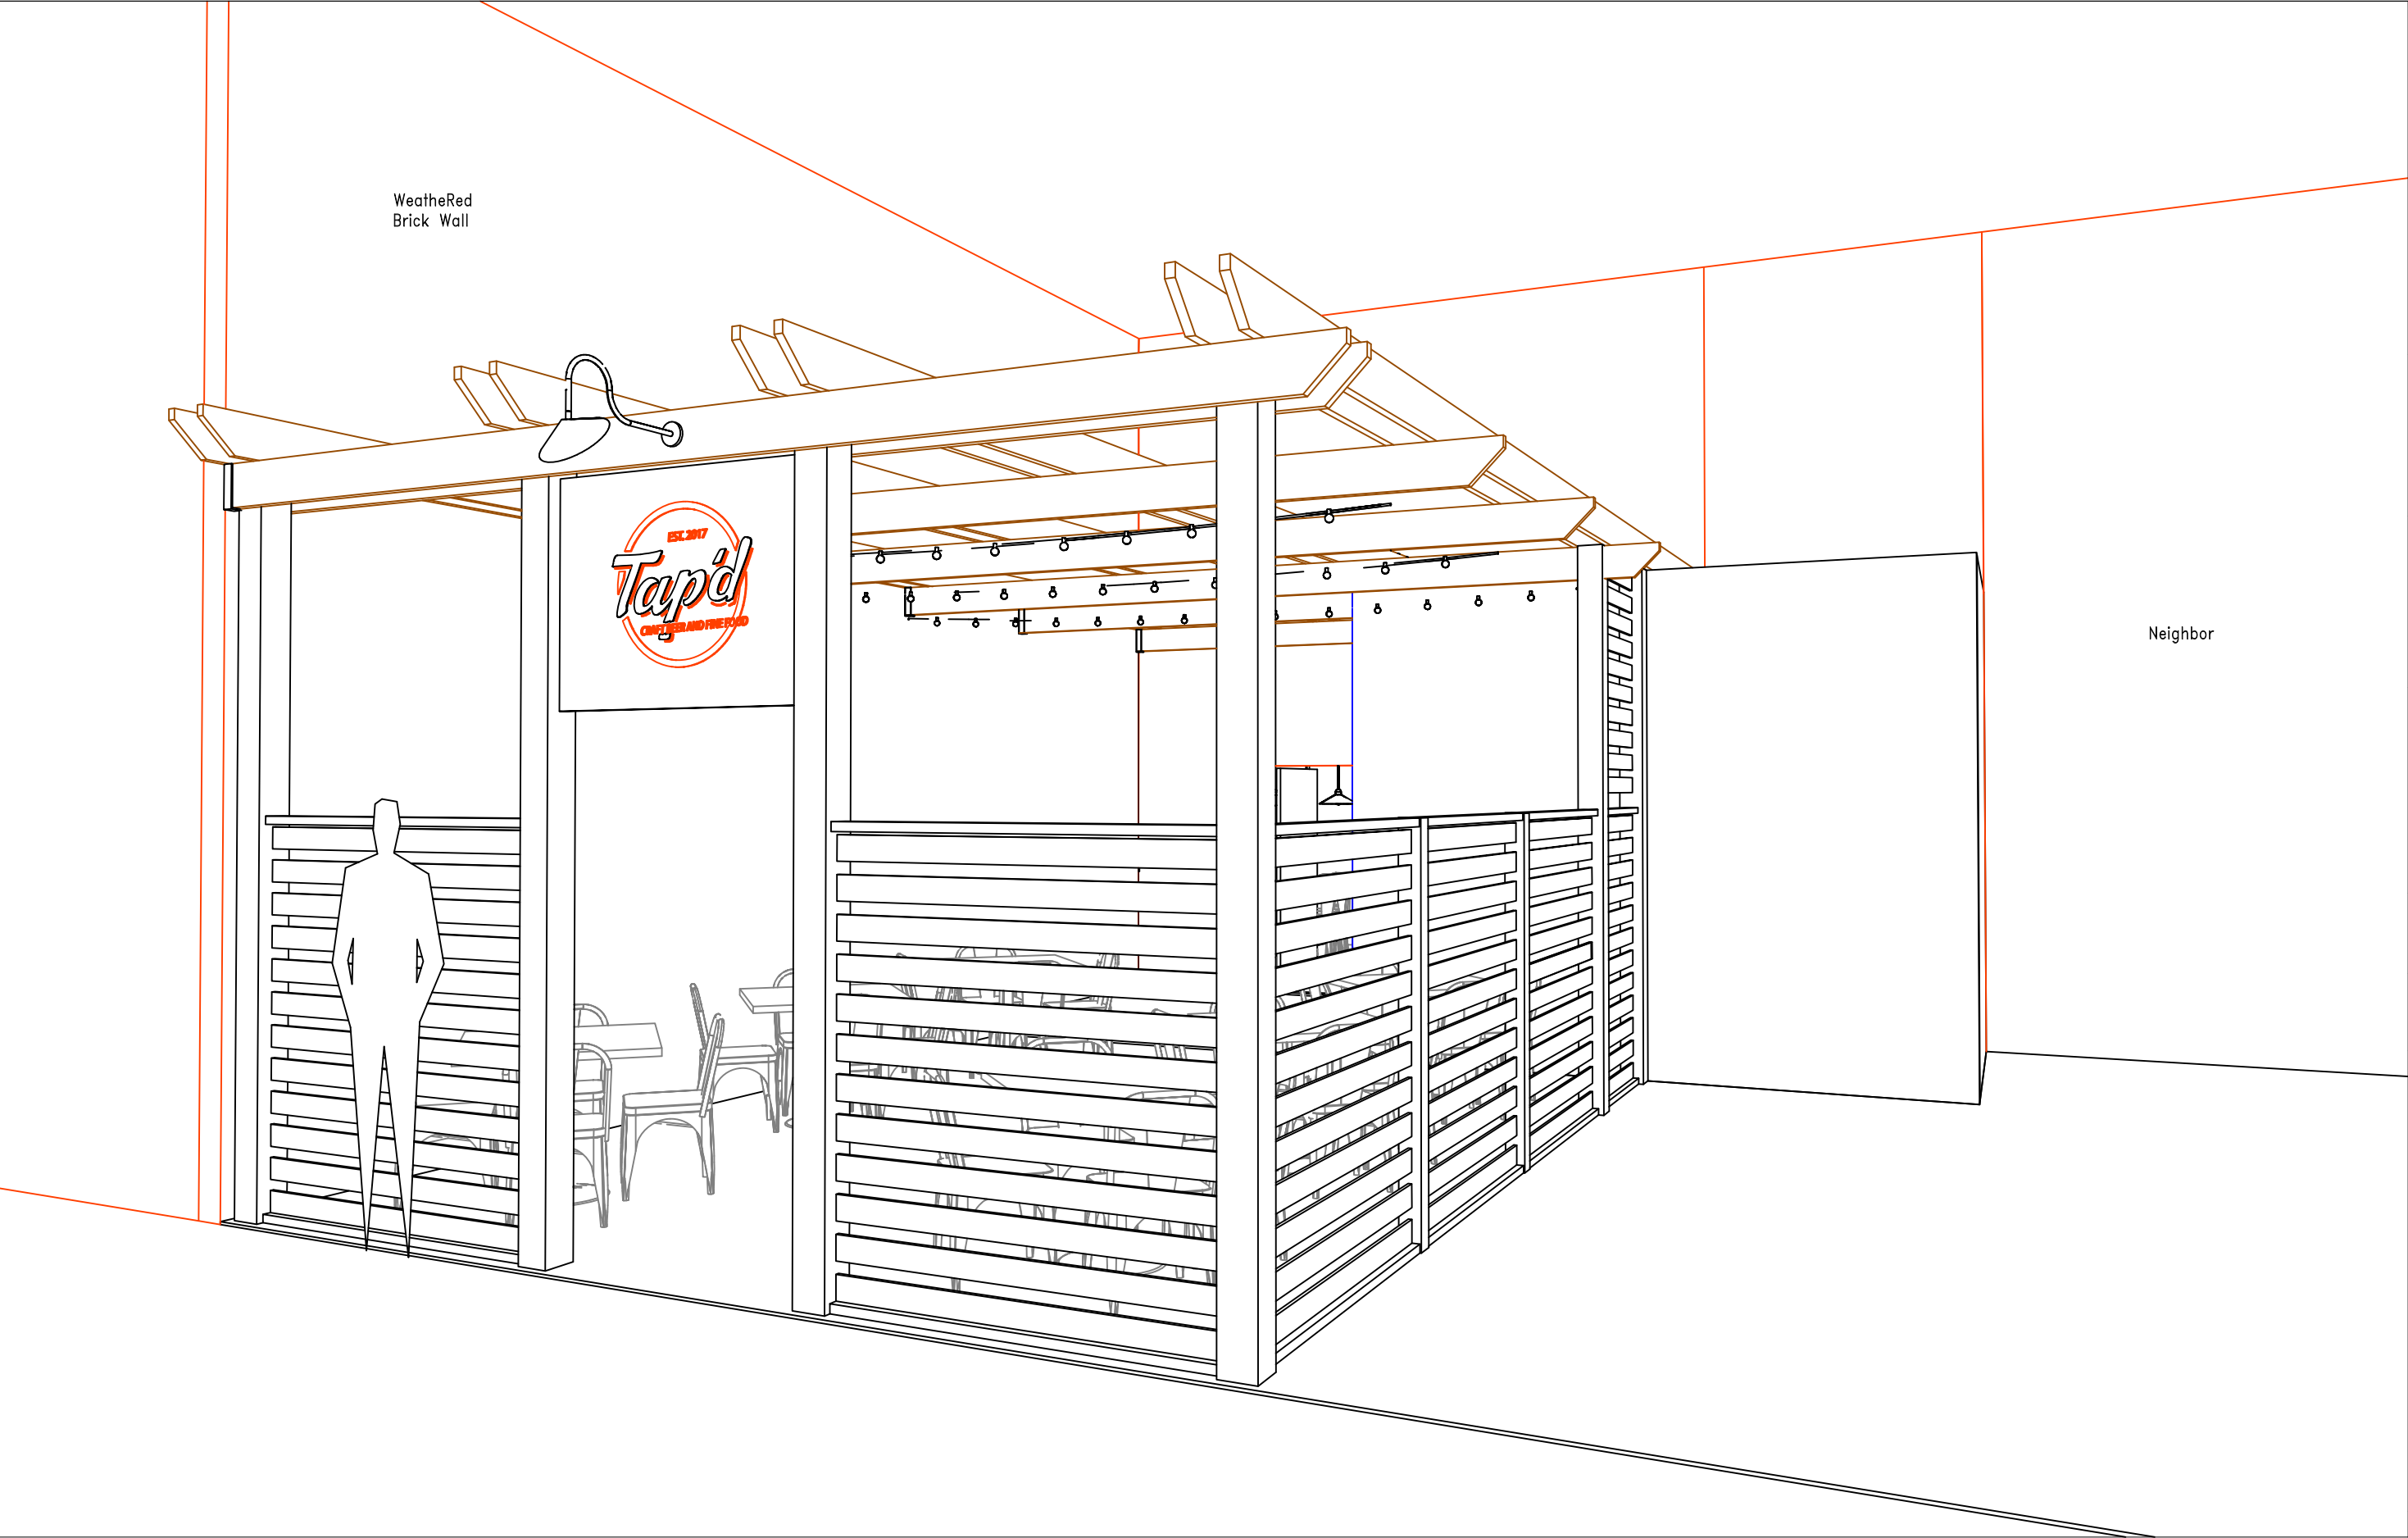

Weathered
Brick Wall

Neighbor

Xibeo

701 Del Norte Blvd Suite 100
Oxnard, CA 93030
805.604.4409 (o)
805.604.4487 (f)

FILE NAME:
Tapd v2.0.dwg

DESIGNED BY:
MSILVA

DATE:
2. 24. 18

CLIENT:
Tap'd

PROJECT:
Interior Design

LOCATION:
CA

DRAWING TITLE:

PRELIMINARY INTERIOR
CONCEPT

REAR PATIO
ENTRANCE – v2.1

SHEET SIZE:
17" x 11"

SCALE:
3/8" = 1' – 0"

REVISION # / DATE:

NOTES:

This concept is the exclusive property
of XIBEO.
Any reproduction or use of these
drawings or content therein without
express written consent is prohibited
and illegal.

PAGE:

6

OF

6